




1  
2  
3



This model can be: an open studio (no pony wall), partial studio (with pony wall) or one bedroom.  
See full plan set for details.

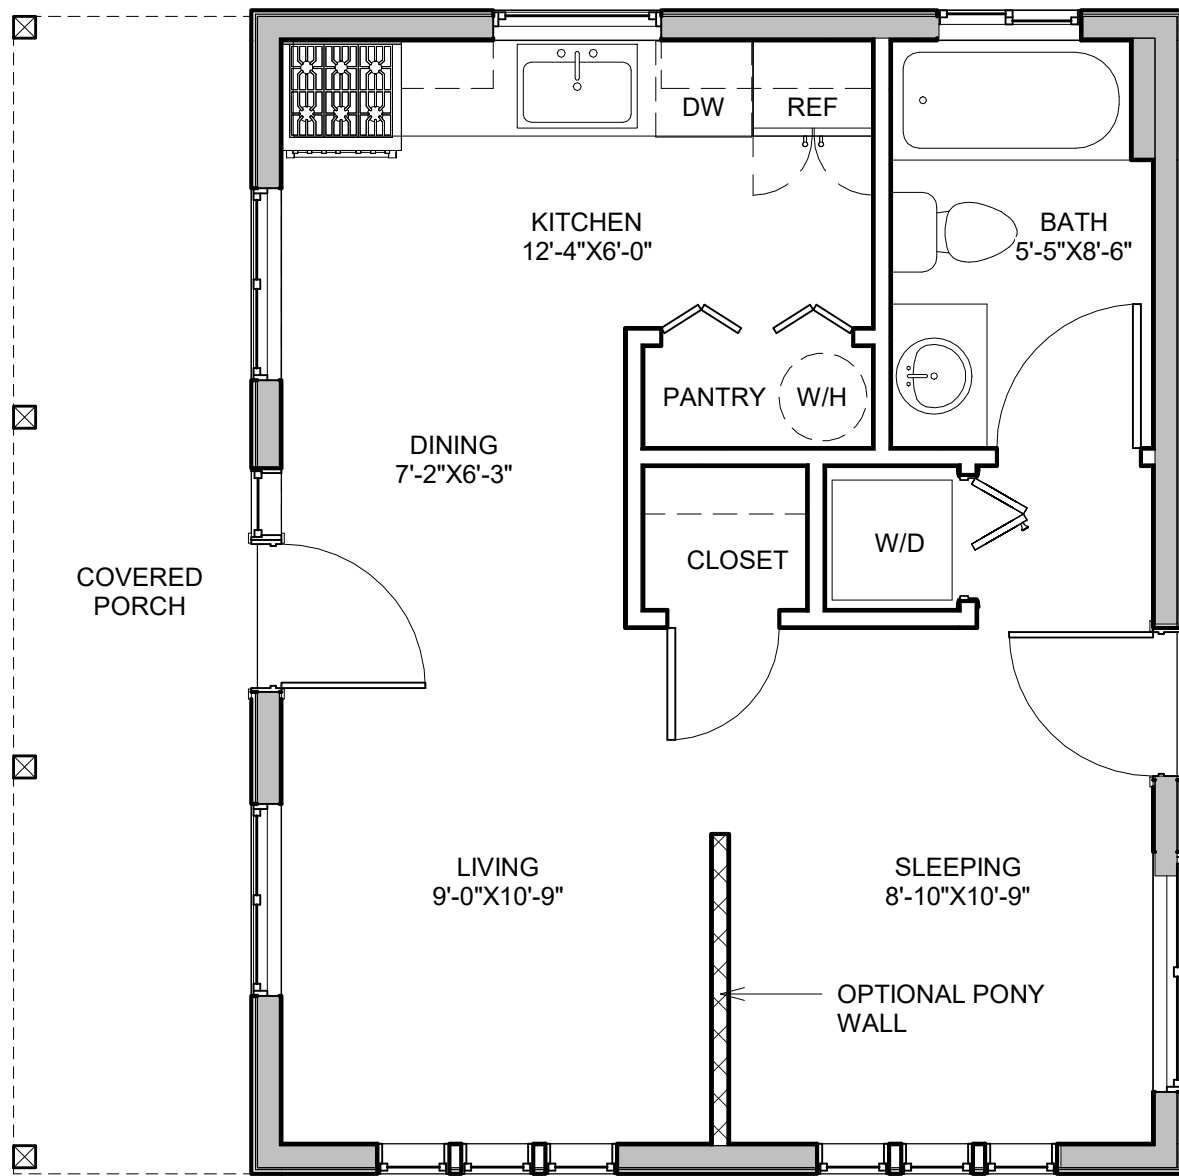

460 S.F.

1 FLOOR PLAN  
1/4" = 1'-0"

<p><b>FLOOR PLAN</b></p> <p>Sheet Number:</p> <p>Approved By: LM</p> <p>Drawn By: IS</p> <p>Date: JAN 2024</p> <p>Scale: 1/4" = 1'-0"</p>	<p>SACRAMENTO COUNTY</p> <p>PERMIT READY ACCESSORY DWELLING UNIT</p> <p>MODEL A2 - WILLOW</p>	<p>LICENSED ARCHITECT</p> <p>LAURA A. MILLER</p> <p>No. C-35317</p> <p>REN. 4/30/25</p> <p>STATE OF CALIFORNIA</p> <p><i>LMiller</i></p>	<p>L.M.</p> <p>LAURA MILLER DESIGN</p> <p><i>architecture + interiors</i></p> <p>889 Embarcadero Drive, Suite 105 El Dorado Hills, Ca 95762 laura@lauramiller-design.com lauramiller-design.com 916.607.3321</p>
---	---	--	--