




1  
2  
3  
4

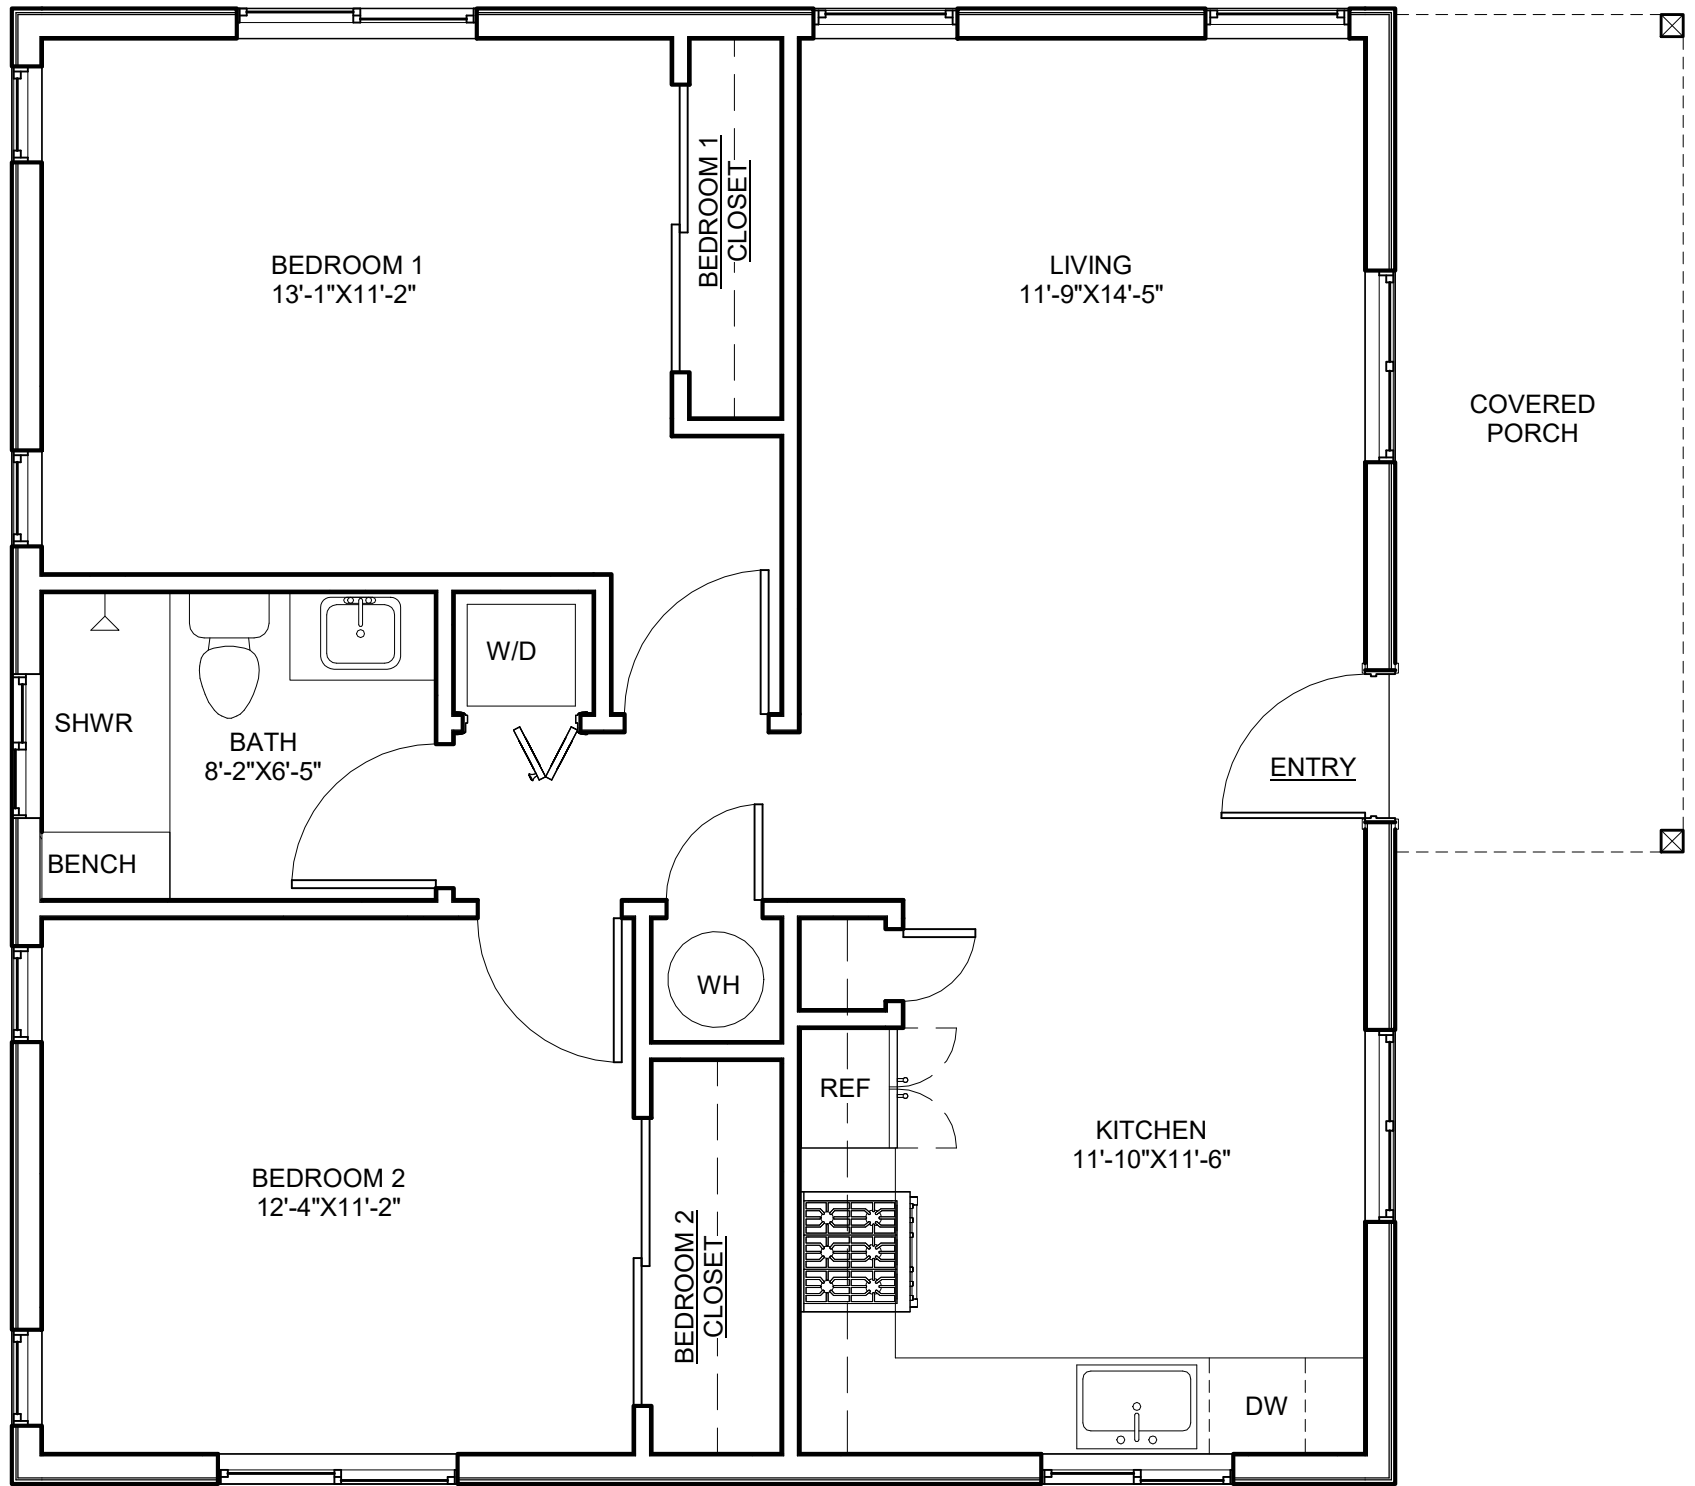

870 S.F.

1 2 BED/1 BATH FLOOR PLAN  
1/4" = 1'-0"

<b>FLOOR PLAN</b>	<b>SACRAMENTO COUNTY</b> <b>PERMIT READY ACCESSORY DWELLING UNIT</b> <b>MODEL B - REDWOOD</b>	 <i>LMiller</i>	 <b>LAURA MILLER DESIGN</b> <i>architecture + interiors</i> <small>889 Embarcadero Drive, Suite 105          El Dorado Hills, Ca 95762          laura@lauramiller-design.com          lauramiller-design.com          916.607.3321</small>
Sheet Number:			
Approved By: <b>LM</b>			
Drawn By: <b>IS</b>			
Date: <b>JAN 2024</b>			
Scale: <b>1/4" = 1'-0"</b>			