




1
2
3
4

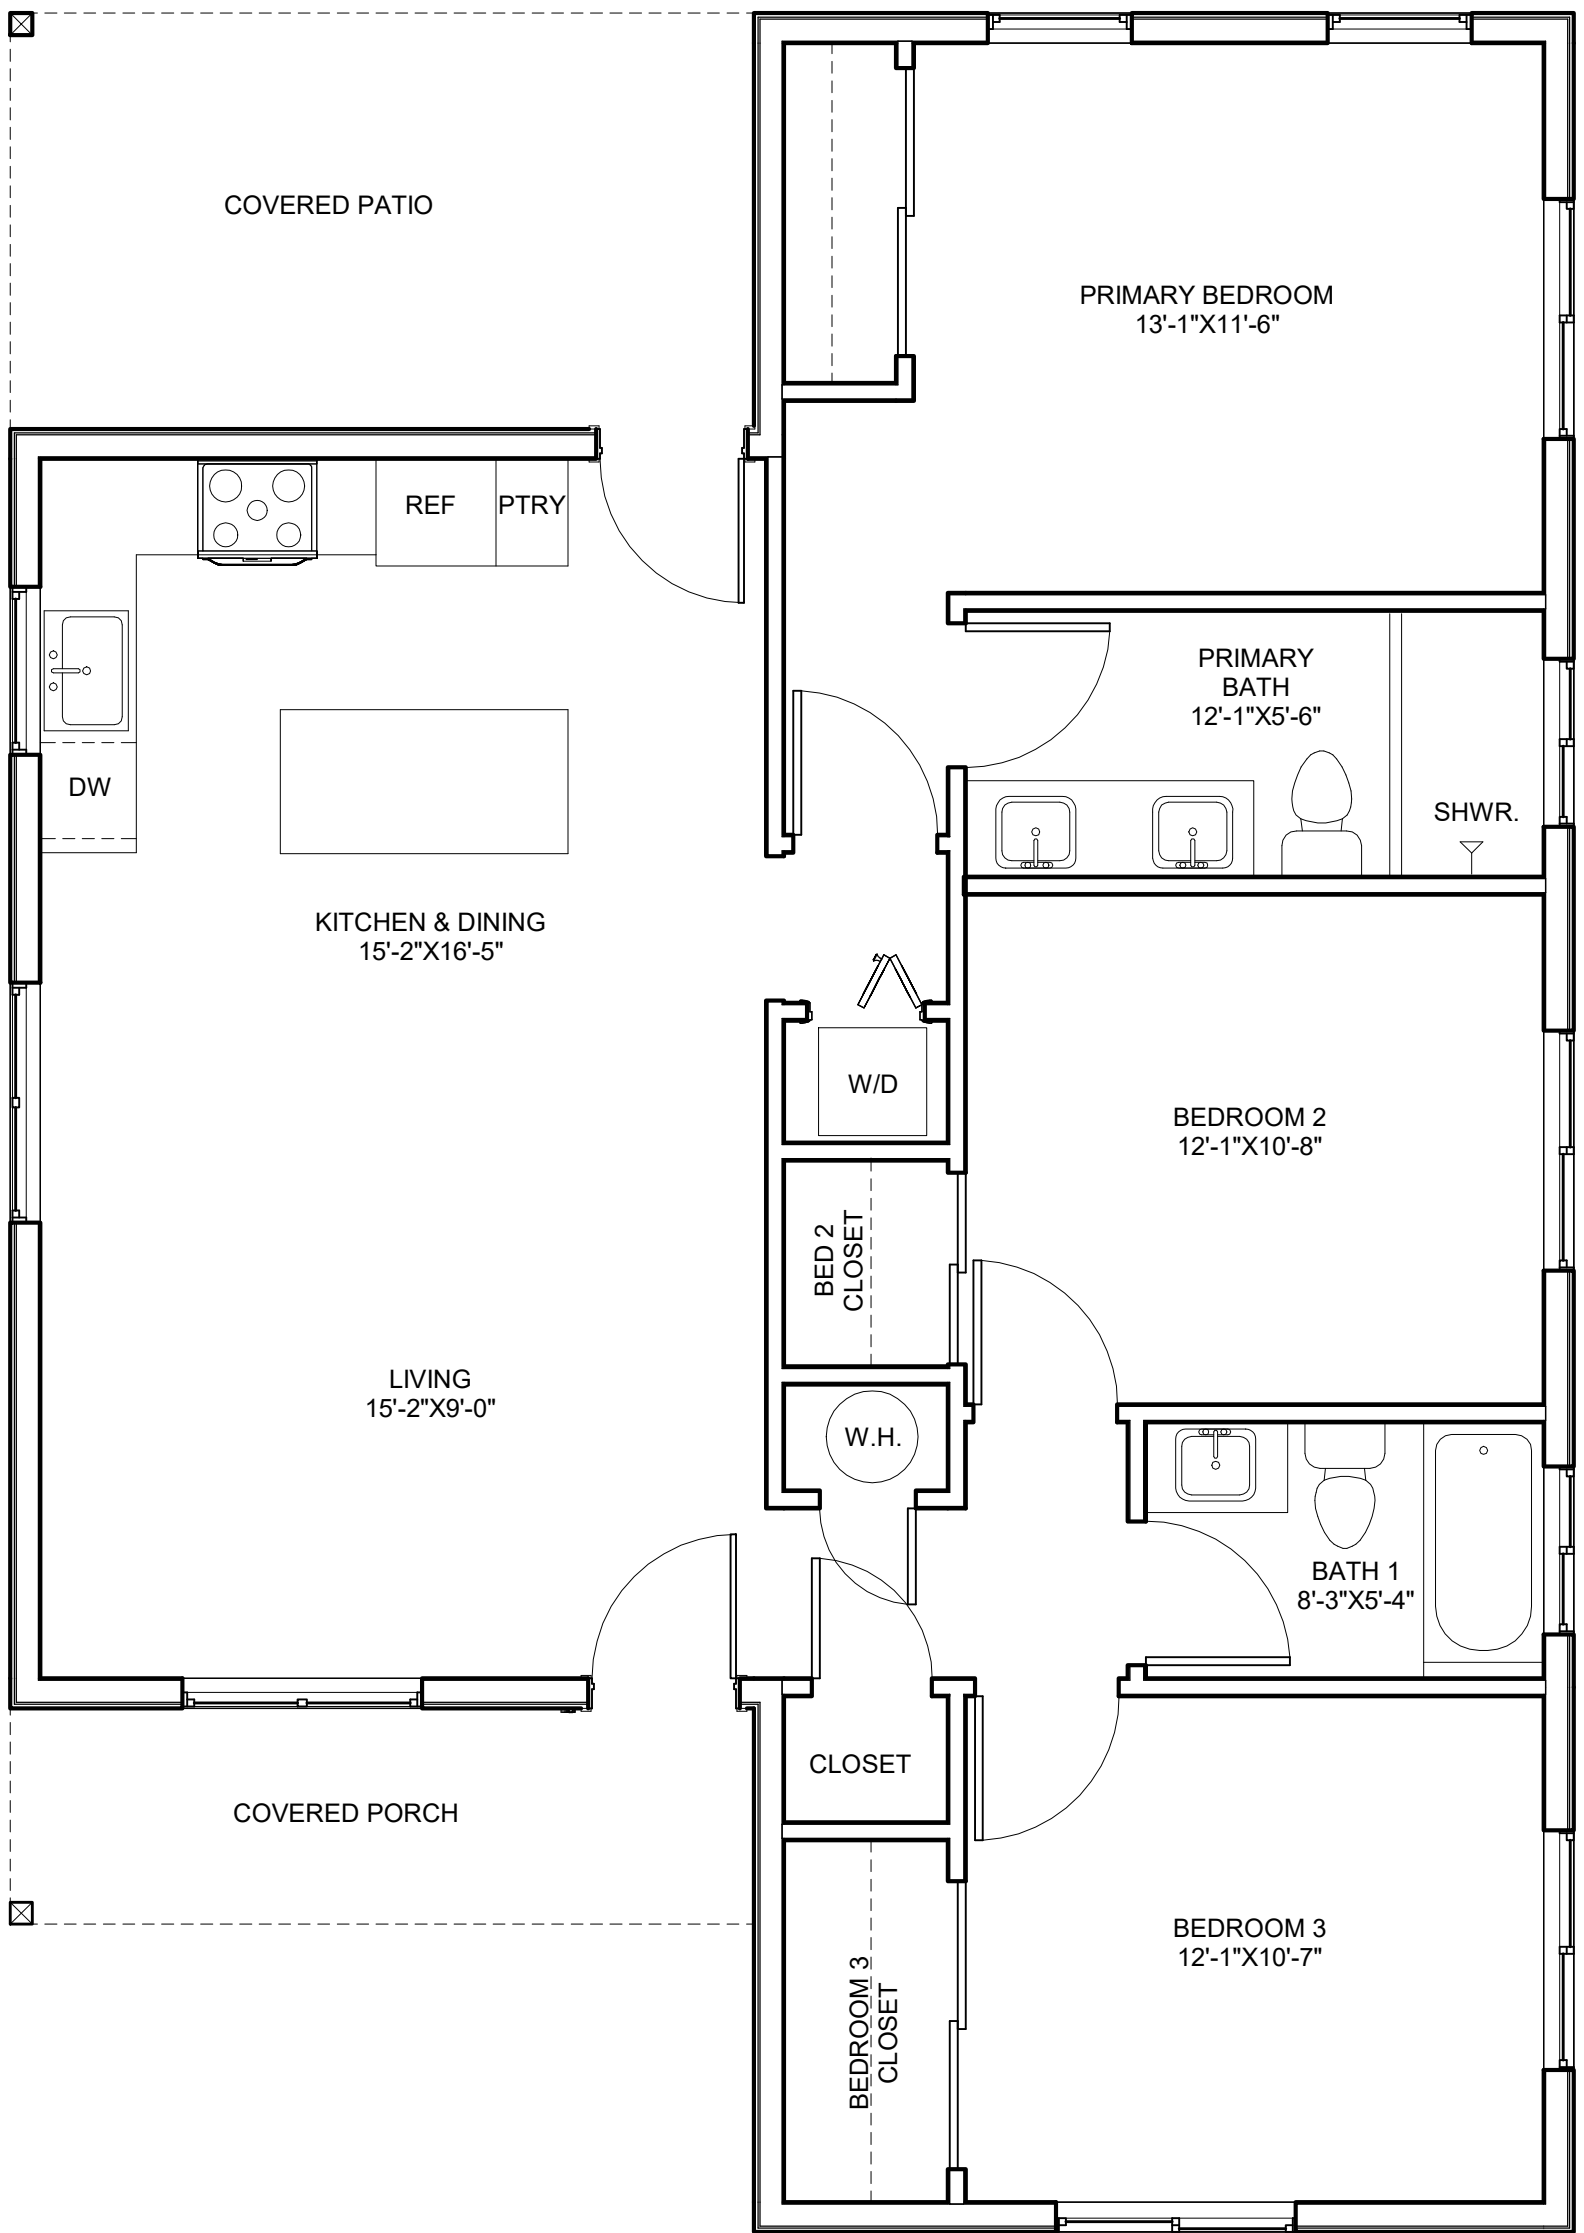

1,184 S.F.

1 FLOOR PLAN
1/4" = 1'-0"

<p>FLOOR PLAN</p> <p>Sheet Number:</p> <p>Approved By: LM</p> <p>Drawn By: IS</p> <p>Date: JAN 2024</p> <p>Scale: 1/4" = 1'-0"</p>	<p>SACRAMENTO COUNTY</p> <p>PERMIT READY ACCESSORY DWELLING UNIT</p> <p>MODEL D - MAGNOLIA</p>	<p>LAURA A. MILLER No. C-35317 REN. 4/30/25</p> <p><i>LMiller</i></p>	<p>LAURA MILLER DESIGN</p> <p><i>architecture + interiors</i></p> <p>889 Embarcadero Drive, Suite 105 El Dorado Hills, Ca 95762 laura@lauramiller-design.com lauramiller-design.com 916.607.3321</p>
---	--	---	--