






This model can be: an open studio (no pony wall) or one bedroom.  
See full plan set for details.

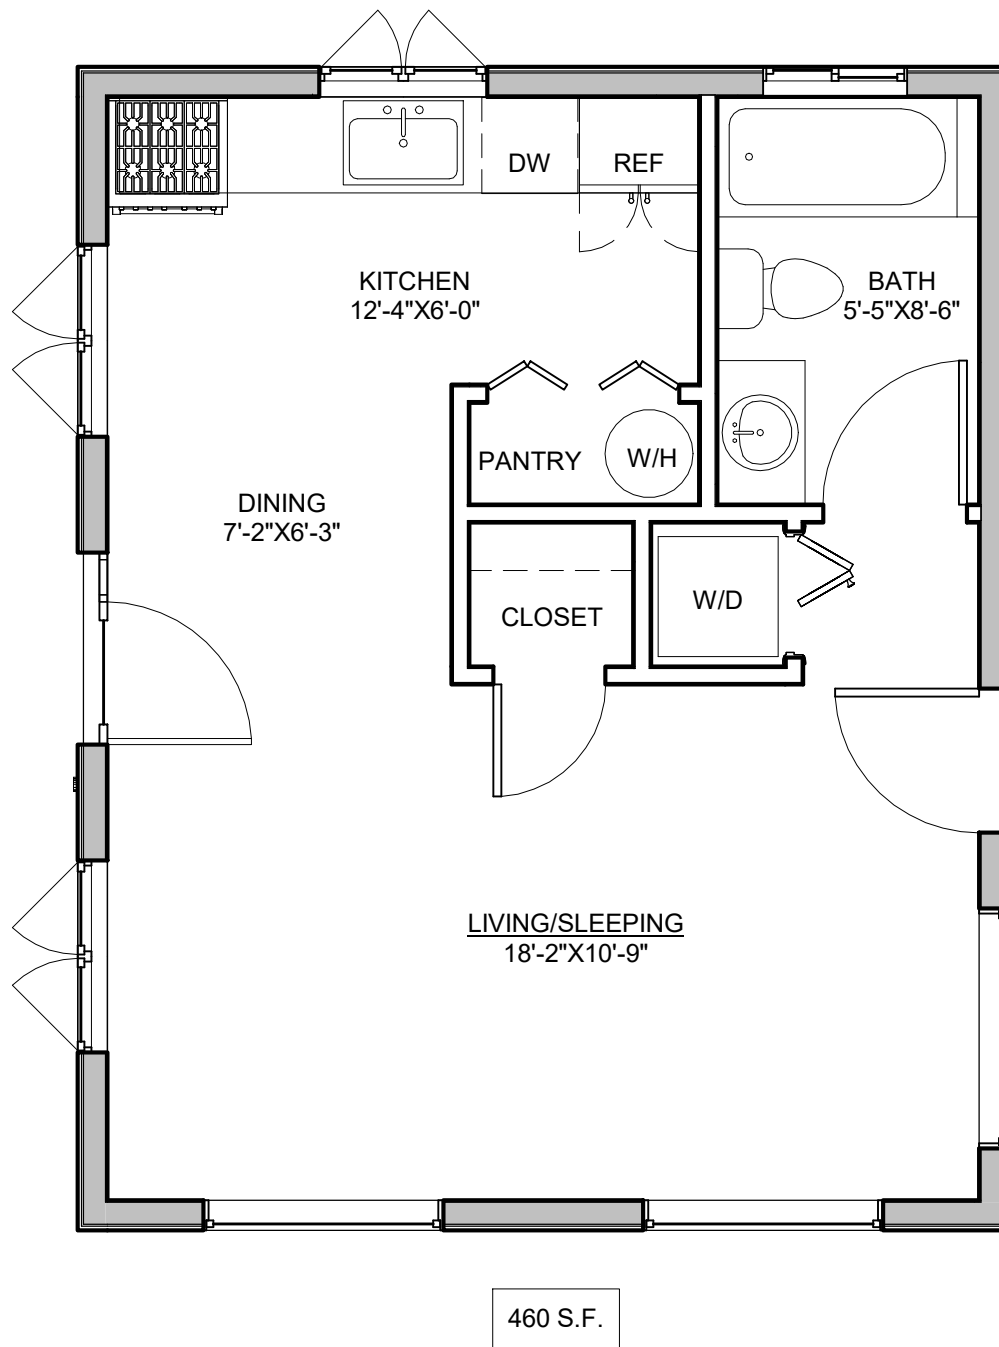

① FLOOR PLAN  
1/4" = 1'-0"

<p><b>FLOOR PLAN</b></p> <p>Sheet Name:</p> <hr/> <p>Approved By:</p> <hr/> <p>Drawn By: LM</p> <hr/> <p>Date: JAN 2024</p> <hr/> <p>Scale: 1/4" = 1'-0"</p>	<p>SACRAMENTO COUNTY</p> <p>PERMIT READY ACCESSORY DWELLING UNIT</p> <p>MODEL A1 - LAUREL</p>	 <p><i>LMiller</i></p>	 <p>LAURA MILLER DESIGN</p> <p><i>architecture + interiors</i></p> <p>889 Embarcadero Drive, Suite 105 El Dorado Hills, Ca 95762 laura@lauramiller-design.com lauramiller-design.com 916.607.3321</p>
--	---	---	--